

13

**SUPPLEMENTAL PLAT
OF PART OF
BEACON HILL
AN ADDITION TO
DODGE CITY - KANSAS**

SCALE 1"=100'

STATE OF KANSAS } SS.
FORD COUNTY }

This instrument was filed in this office
on the 17 day of Aug. A.D. 1931
at 5 o'clock P.M. and duly
recorded in book 6 of Plats
page 13 Fees \$ 2.00

By Jeanette Rose
Register of Deeds
Deputy

- SURVEY -

I, Luther M. Thomas, a Civil Engineer of Dodge City, Ford County, Kansas, hereby certify that I have surveyed and platted that portion of BEACON HILL, which is shown in the accompanying sketch; that the same is to be a SUPPLEMENTAL PLAT OF PART OF BEACON HILL, AN ADDITION TO DODGE CITY, KANSAS; and that the accompanying sketch is a true representation of said survey.

Luther M. Thomas
Civil Engineer.

- DEDICATION -

Know all men by these presents that The Hiram T. Burr Investment Co. is the owner of all of Blocks 1, 2 and 3, lots 1, 2, 3, 4, 19, 20, 21 and 22 of Block 4 and lots 1 to 19 inclusive of Block 10, all in Beacon Hill, an addition to Dodge City, Ford County, Kansas; that the purpose of this plat is to vacate the easement on the rear five feet of lots 1, 2, 3, 4, 19, 20, 21 and 22 of Block 4 and reserve an easement on the north 10 feet of lots 4 and 19 of Block 4, and to designate Blocks 1, 2, 3 and lots 1, 2, 3, 4, 19, 20, 21, 22 of Block 4 and lots 1 to 19 inclusive of Block 10 as business district, all in said Beacon Hill Addition.

THE HIRAM T. BURR INVESTMENT CO.

By: Hiram T. Burr
President


Annie R. Gingrich
Secretary-Treasurer.

- ACKNOWLEDGMENT -

STATE OF KANSAS } SS.
COUNTY OF FORD }

Be it remembered that on this 17 day of Aug. A.D. 1931, before me a Notary Public in and for said County and State, came Hiram T. Burr and Annie R. Gingrich, President and Secretary-Treasurer respectively of The Hiram T. Burr Investment Co., to me personally known to be the same persons who executed the foregoing instrument of writing, and duly acknowledged the same as their own voluntary act and deed.

C. E. Osborne
Notary Public.
My commission expires Apr. 21 - 1934.

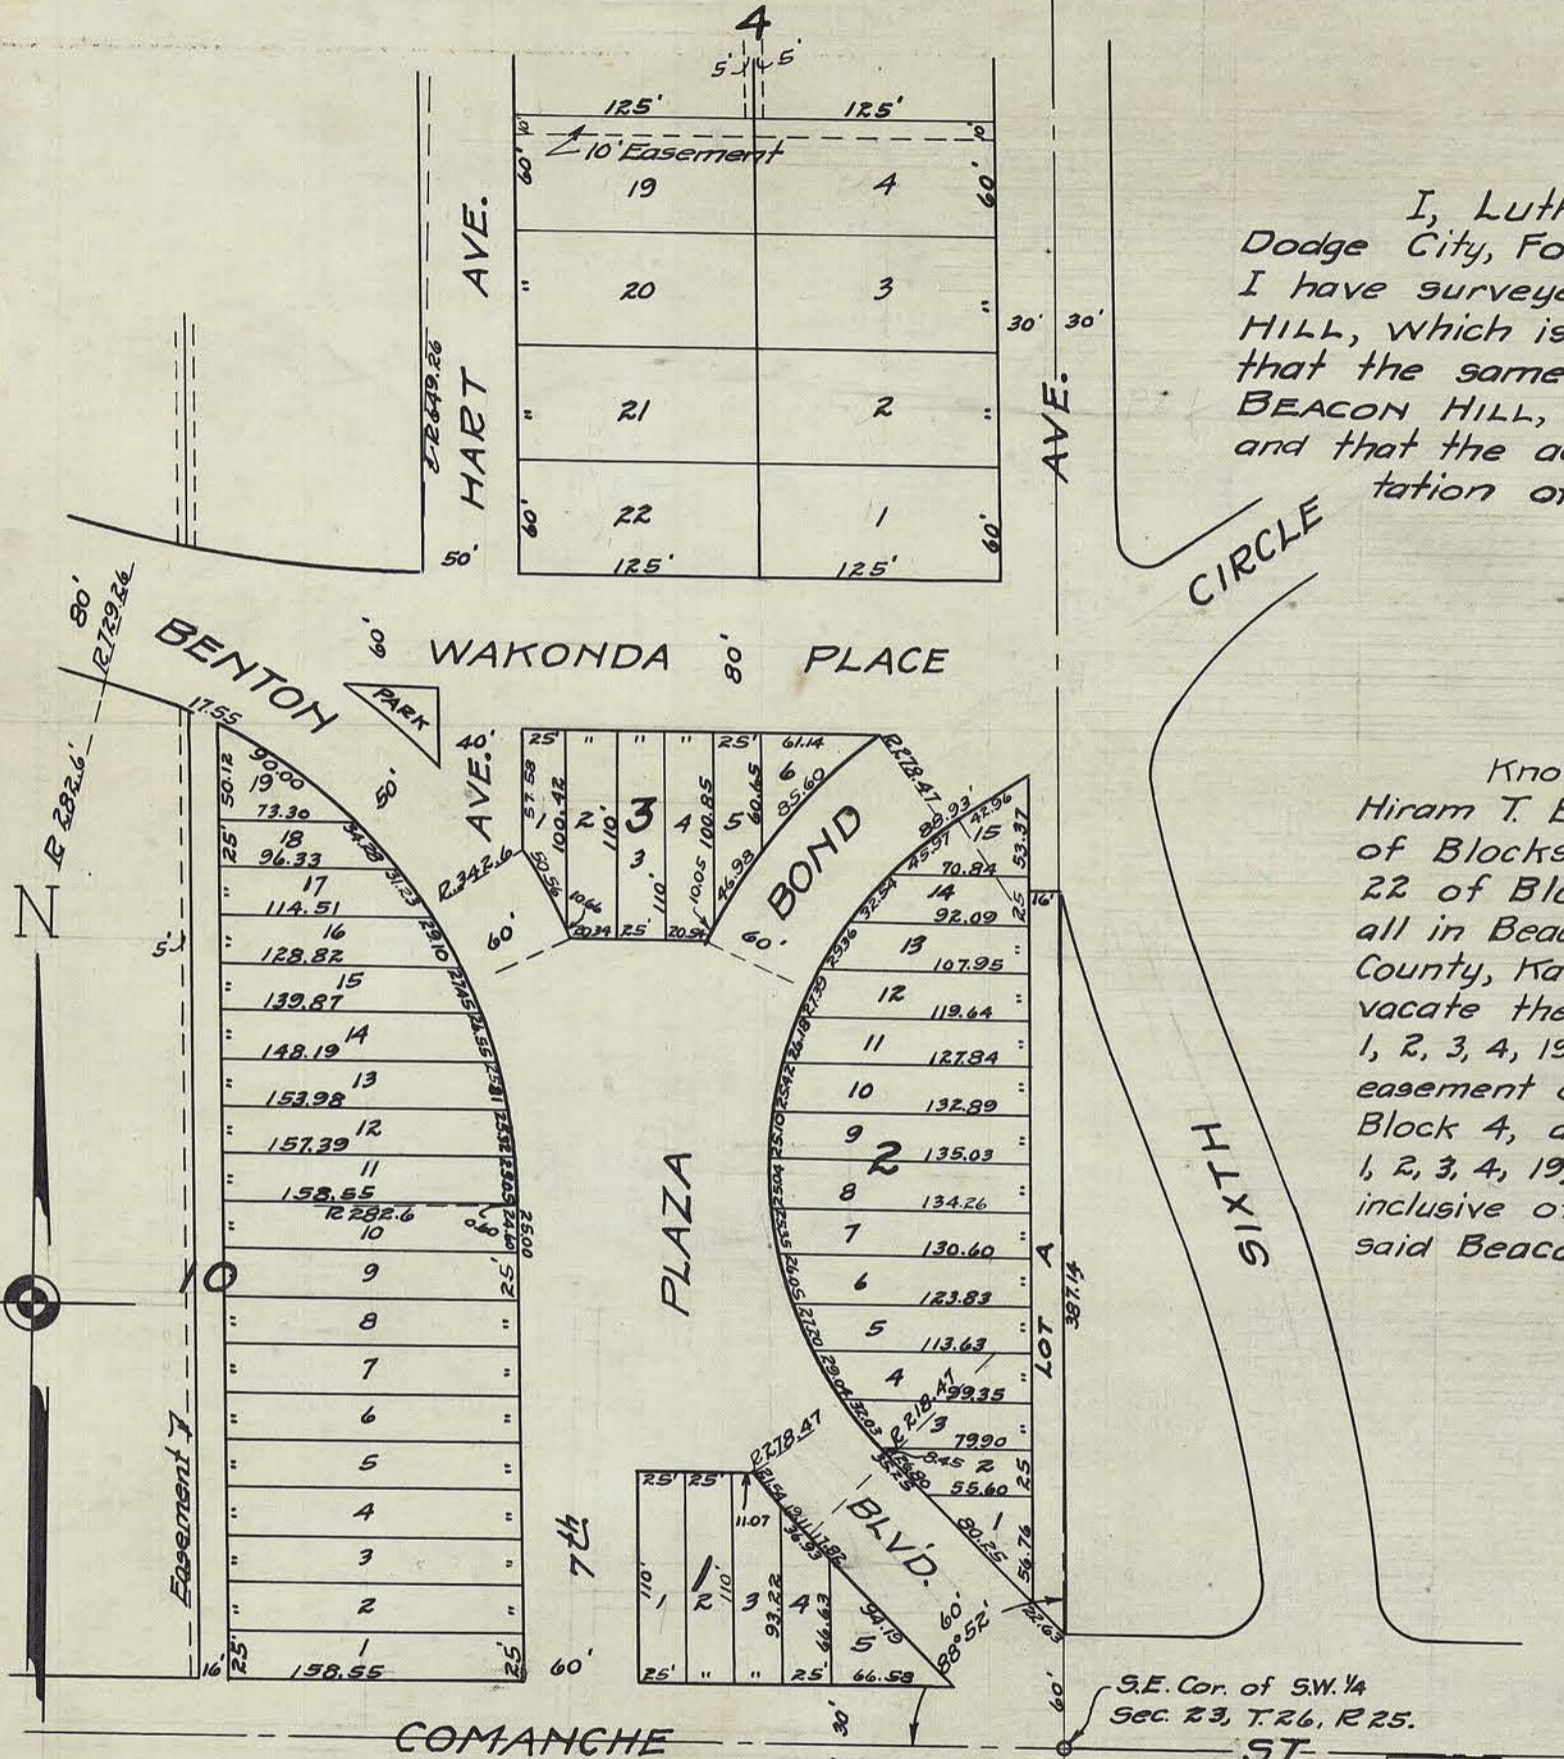

RECOMMENDATION OF
- CITY PLANNING COMMISSION -

Recommended for approval by the City Planning Commission of Dodge City, Kansas, this 12 day of August A.D. 1931.

Attest: Glenn C. Calkins Chairman.
Elmer Hathaway Secretary.

- CITY APPROVAL -

Approved by the Mayor, City Commissioners and City Attorney of Dodge City, Kansas, this 12 day of Aug. A.D. 1931.

Attest: C. E. Osborne acting Mayor.
Elmer Hathaway City Clerk.
Arthur C. Deates City Attorney.