


North line of Sec 27 & 28 R 22 S 17 N 11° 20' bearing 222° E. June 3, 1909. P.M. 1909. By A.L. Hull, County Surveyor Ford Co. Kas.

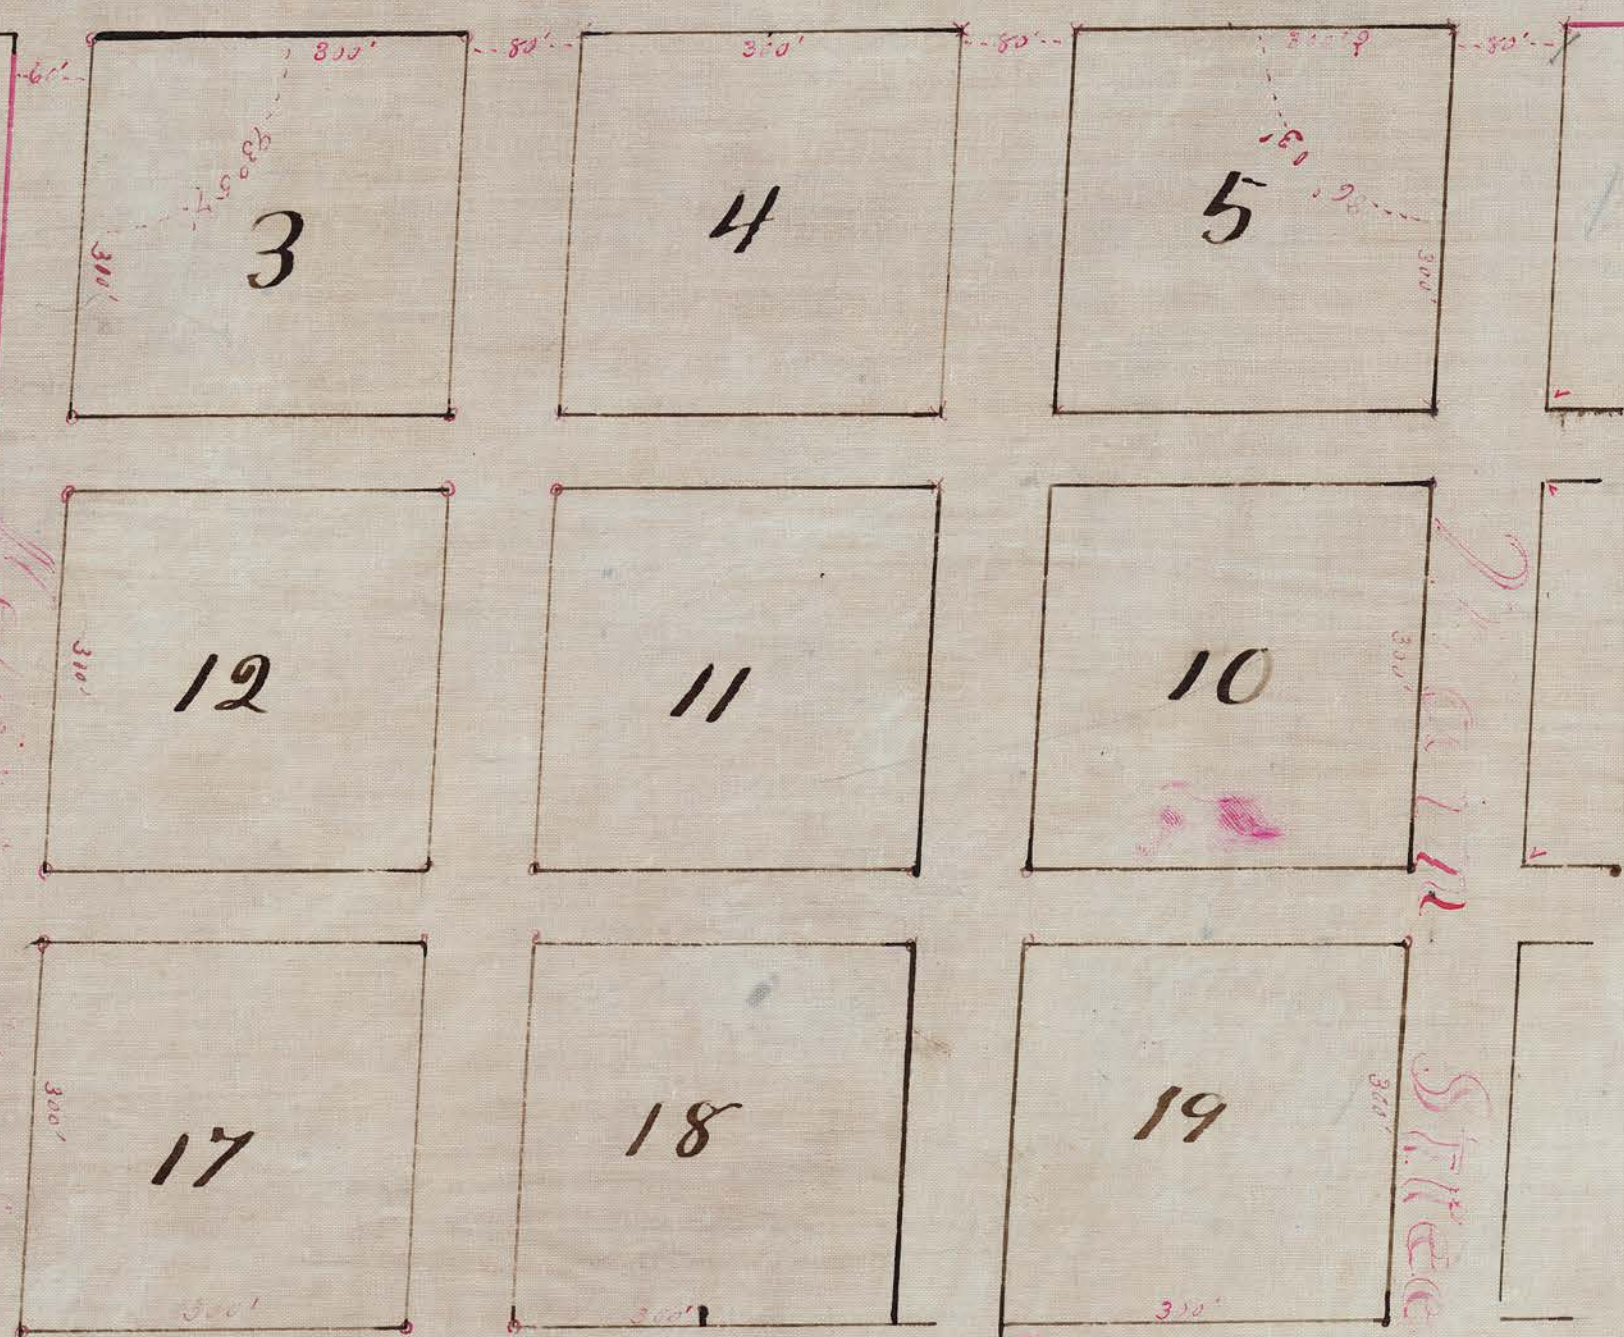

A replatting of of a vacated plat of Spearville, Kansas, as surveyed by A. L. Hull, and E. L. Smith, and traced by P. L. Glenn, Deputy Co. Surveyor, Dec 15 1908.

Scale 150 ft. to inch.

**Knoeber's Addition**  
To The City of Spearville, Kans.



State of Kansas,  
County of Ford, ss.

I, P. L. Glenn do hereby certify that the plat of Knoeber's Addition is true and correct as surveyed by street values and lots of dimensions given on plat, Dec. 15, 1908, based on the above plat which is on record and was filed to record and that I was aided by E. L. Smith, Co. Sur., whose my hand this 15th day of December, 1909.

Marked with 1 1/2 x 1/2 stakes except at block corners which have brick.

State of Kansas } ss.  
Ford County

I, Henry Knoeber, do solemnly swear that I am the owner of land platted S 2 SE 1/4 24-25-22, that I ordered it platted according to the dimensions recovered in this plat and it is to be considered an addition to the Town of City of Spearville, Kansas.

Be it remembered, that on this 4 day of February A.D. 1909, before me, the undersigned a Notary Public in and for the County and State aforesaid, came Henry Knoeber who is personally known to me to be the same person who executed the within plat and instrument of writing, and such person did duly acknowledge the execution of the same.

In Testimony Whereof, I have hereunto set my hand and affixed my Notarial seal, this day and year first above written.

Public Road

J. H. Heidig  
Notary Public.  
My Commission Expires Nov. 15, 1911.

STATE OF KANSAS, } ss.  
FORD COUNTY  
"13" Feb 1909  
"10" "A" Feb "13"  
"13" "A" Feb "13"  
H. F. Schmidt



Page 52